


TRENCH DRAIN  
Site Plan

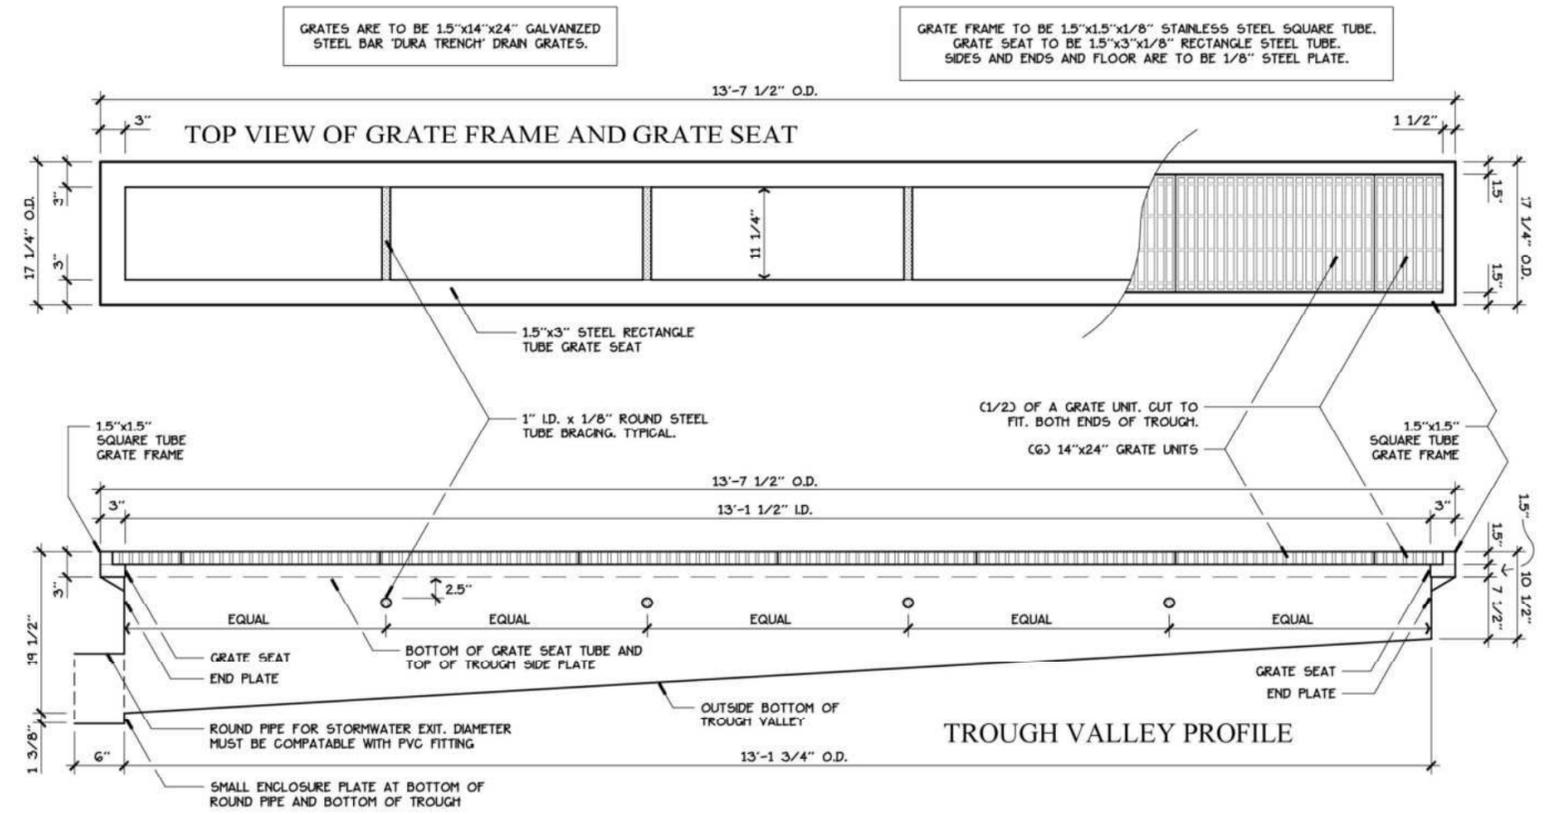


**TRENCH DRAIN**

Top View of Grate Frame and Grate Seat. Trough Valley Profile.

0' 1'  
Scale: 1" = 1'-0"

9/27/24 **B**

David J. Busch Landscape Design

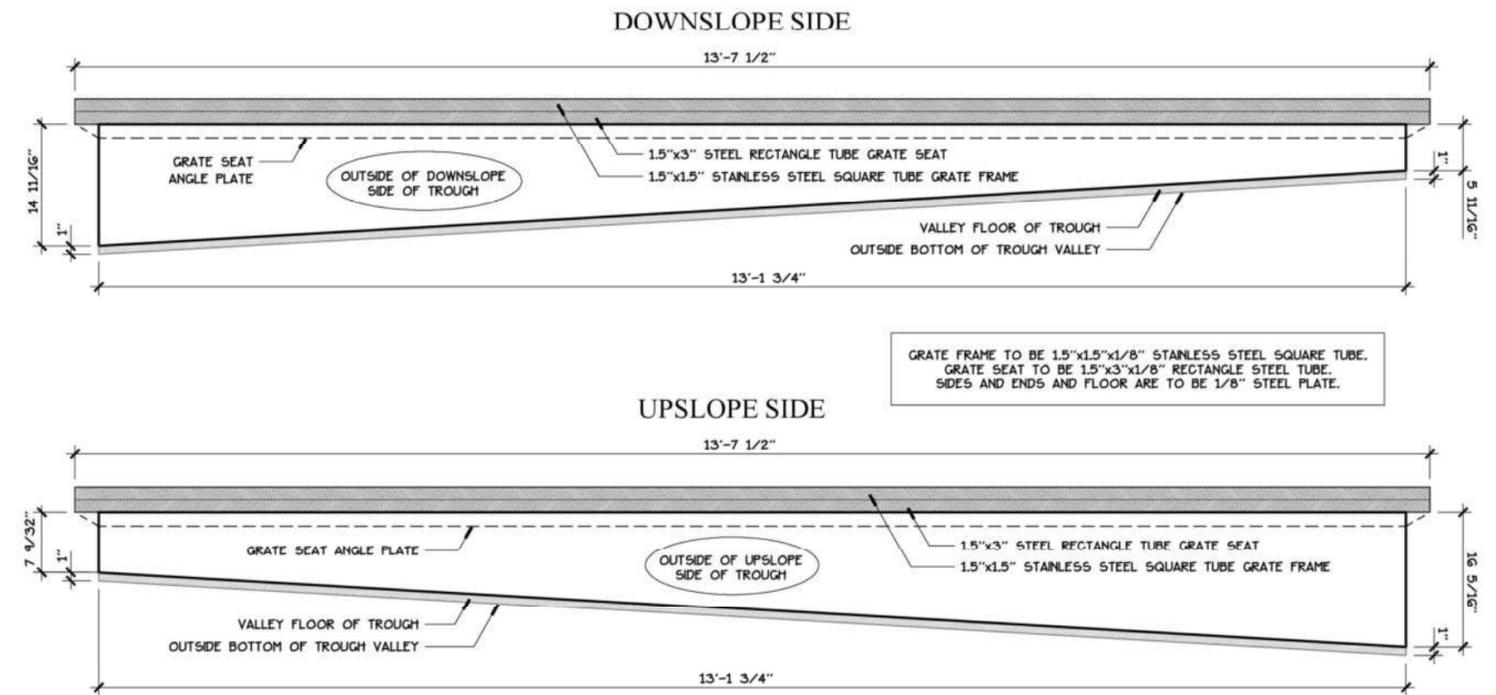


**TRENCH DRAIN TROUGH SIDES**

Side Elevations

0' 1'  
Scale: 1" = 1'-0"


10/1/24 **C**

David J. Busch Landscape Design

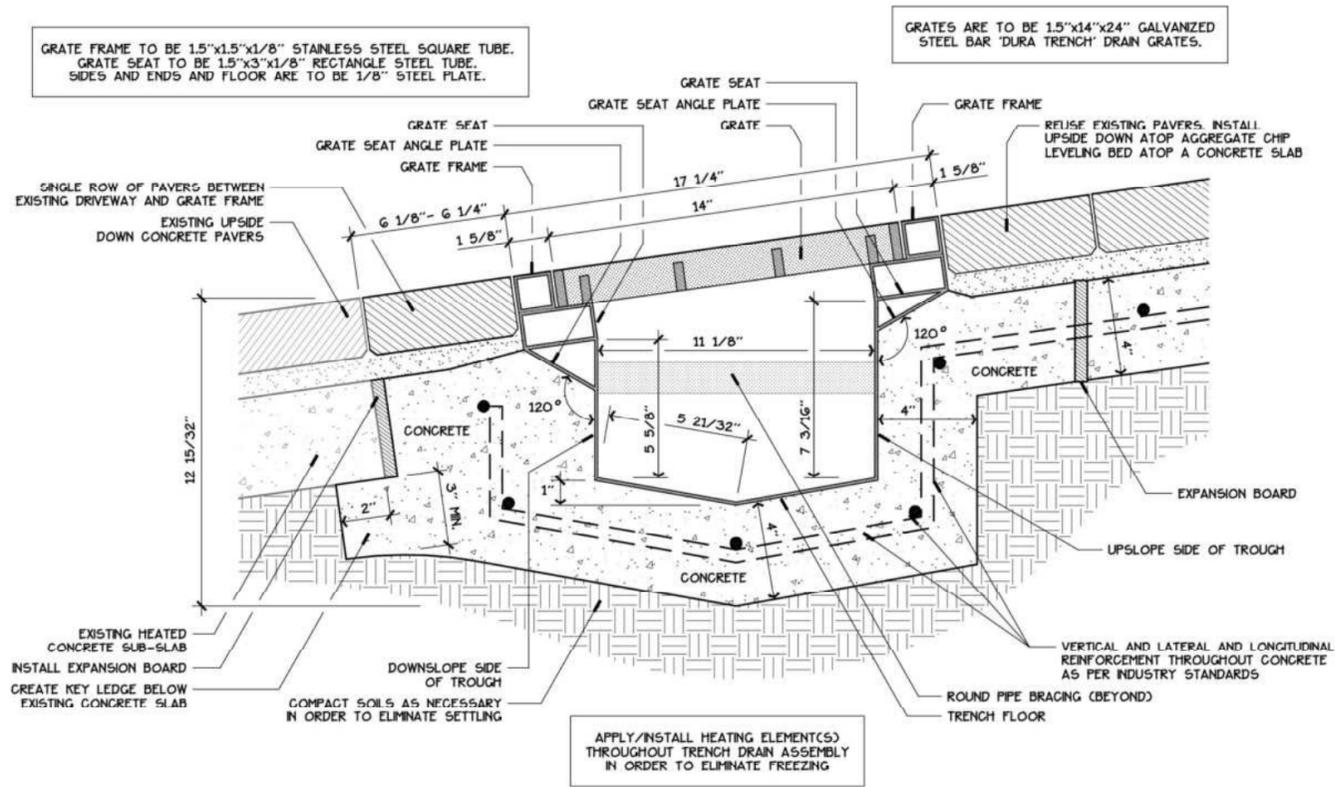

**TRENCH DRAIN - SHALLOW END**

Cross Section (at the end plate of the trough)

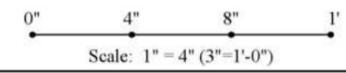


Scale: 1" = 4" (3"=1'-0")

Revised 9/27/24


D

David J. Busch Landscape Design

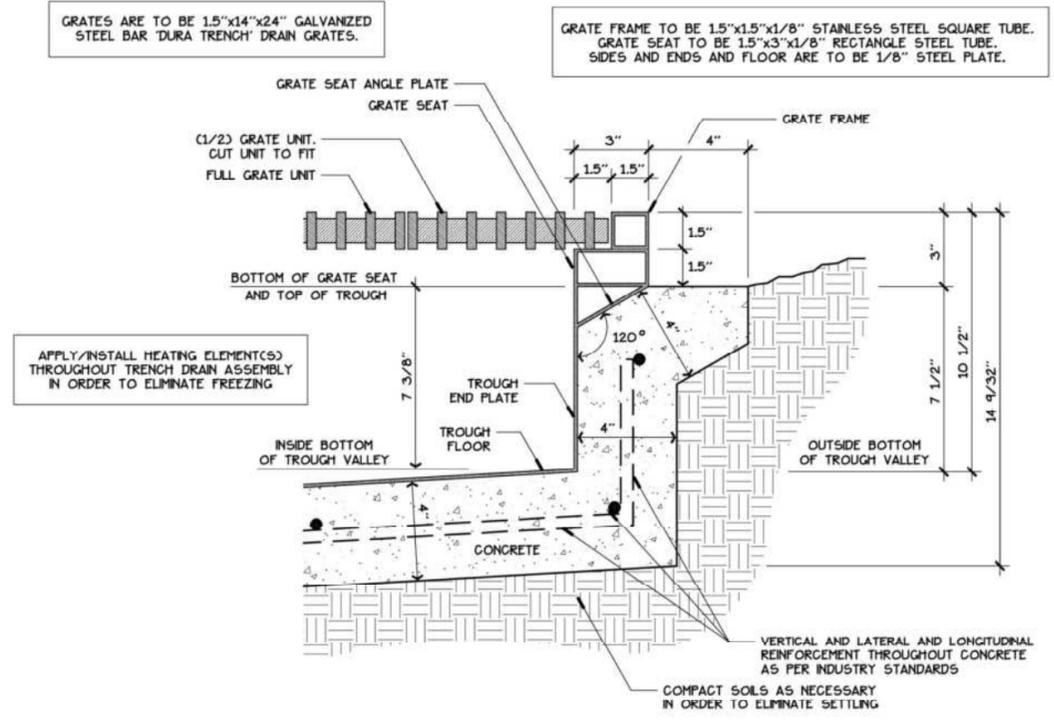

**TRENCH DRAIN - SHALLOW END**

Section (at the bottom of the valley)

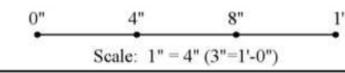


Scale: 1" = 4" (3"=1'-0")

Revised 9/27/24

E

David J. Busch Landscape Design

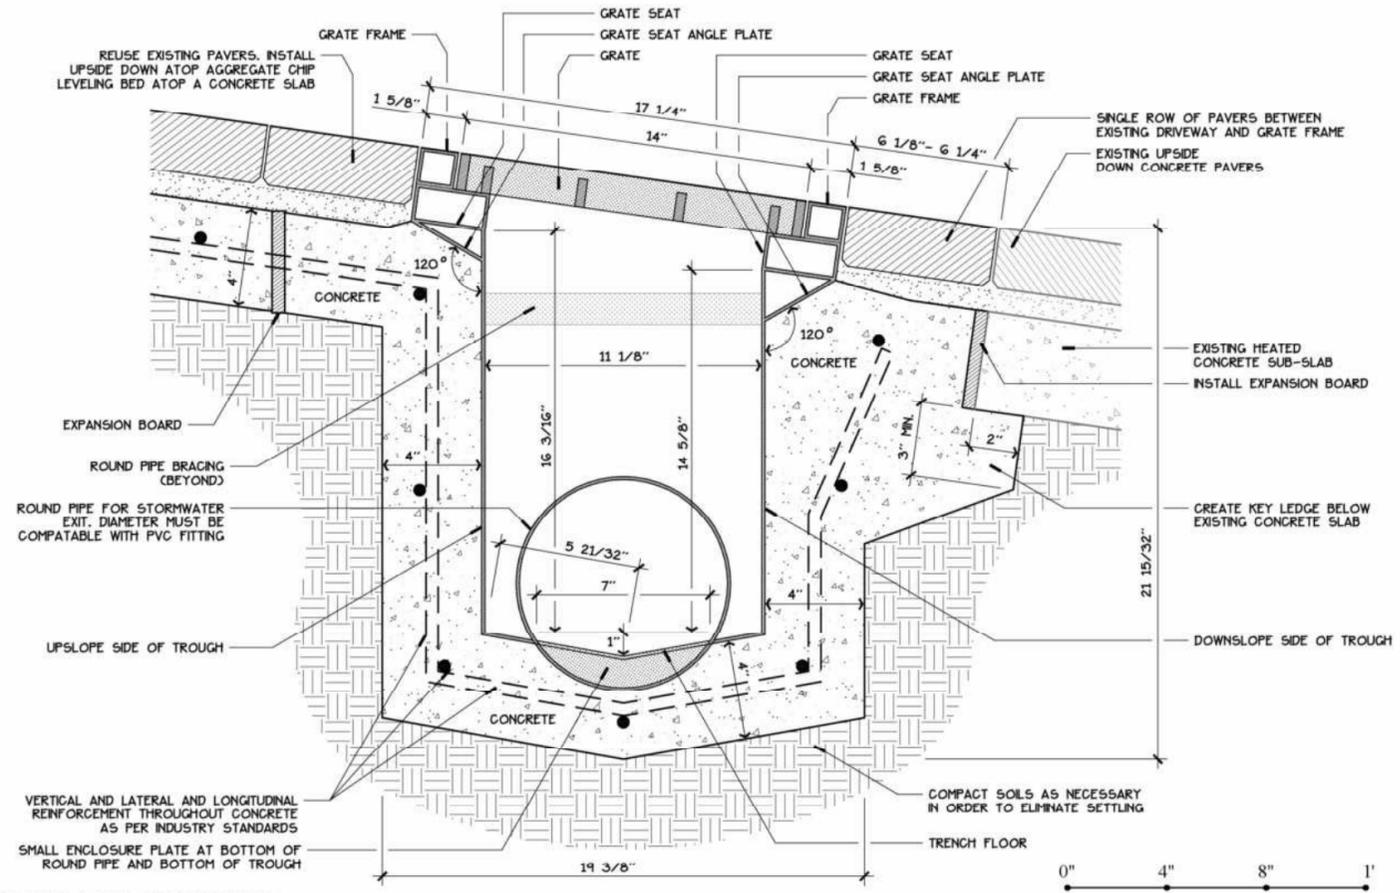

**TRENCH DRAIN - DEEP END**

Cross Section (at the very end of the trough)


MICHELSON PROPERTY LANDSCAPE PLANS  
David J. Busch Landscape Design

Scale: 1" = 4" (3"=1'-0")

Revised 9/27/24

F

David J. Busch Landscape Design

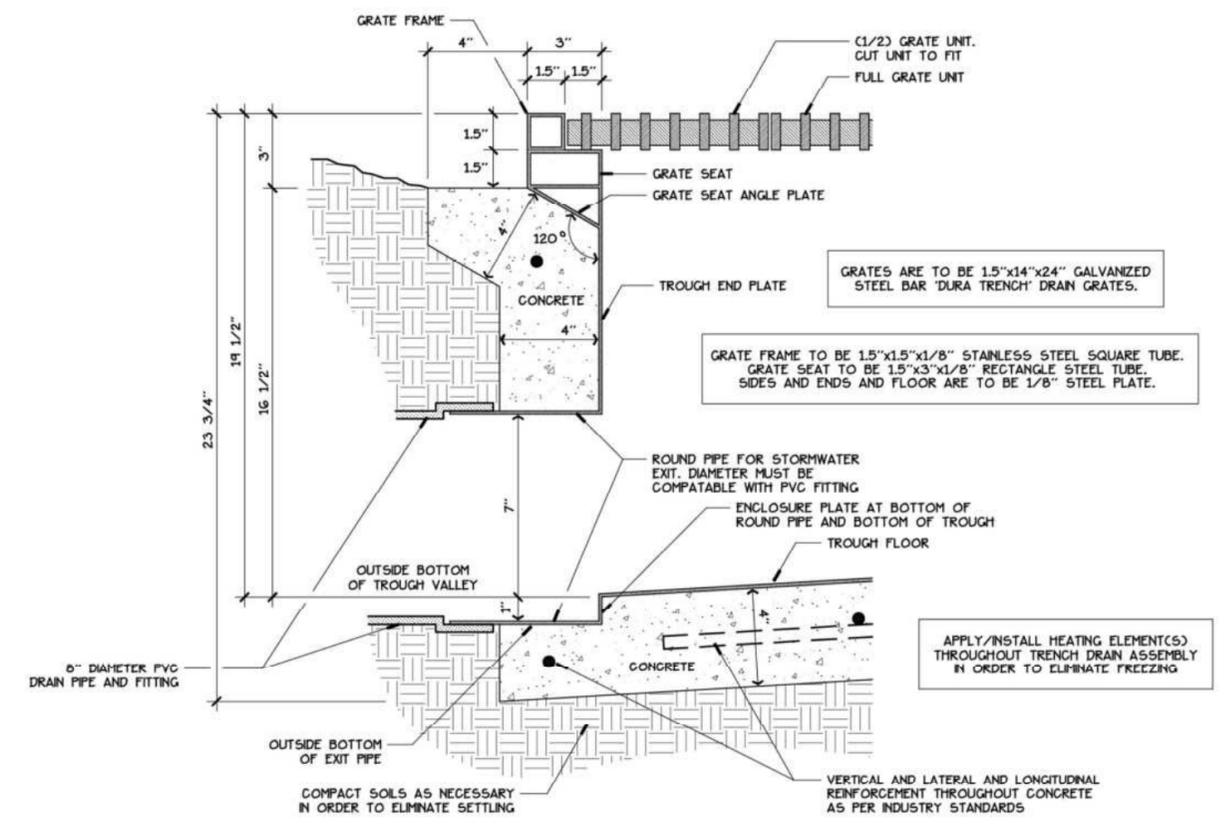

**TRENCH DRAIN - DEEP END**

Section (at the bottom of the valley)

Scale: 1" = 4" (3"=1'-0")

Revised 9/27/24

G

David J. Busch Landscape Design