


SITE PLAN, KEY TO AREAS AND IMPROVEMENTS

Scale: 1" = 8'-0"

Issued: 5/6/21
Revised: 8/16/21
Sheet: 1 of 6

DRAWN BY: DAVID J. BUSCH
PROJ: 031174G




CONTRACTORS INSTALLING THESE PLANS ASSUME RESPONSIBILITY

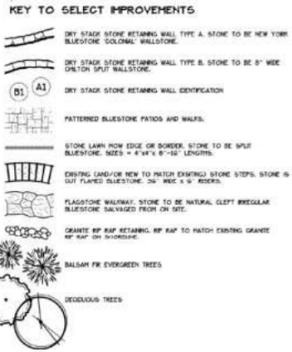

KEY TO GROUND COVER TREATMENTS

- A: 1"-2" DRAINED GRAVEL
- B: 3/8"-3/4" CRUSHED GRAVEL
- C: PLAYING BED

(612) 260-5695
www.ktrandscape.com Inc
Saint Cloud, MN Design Office
David J. Busch Landscape Design

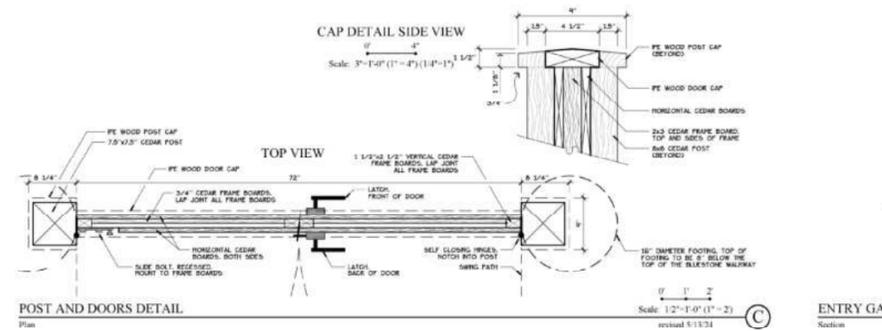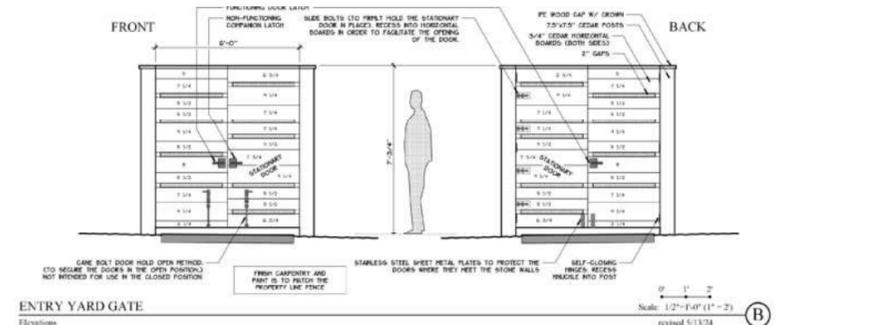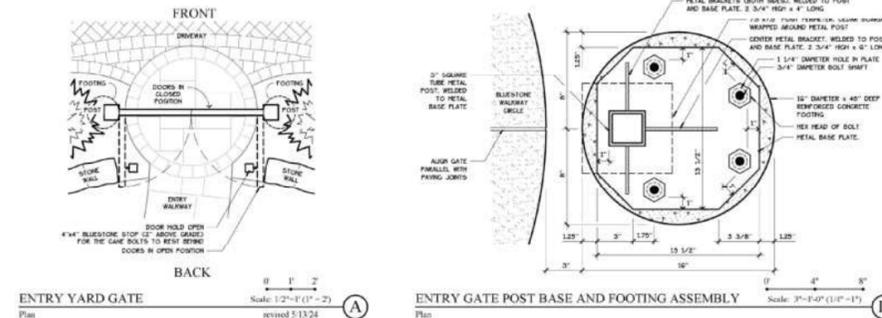

ENTRY YARD GATE CONSTRUCTION DRAWINGS


Sheet Issued: 5/15/24
Sheet Revised: 1 of 1
Sheet: 1 of 1


DRAWN BY: DAVID J. BUSCH
PROJ: 031174G

CONTRACTORS INSTALLING THESE PLANS ASSUME RESPONSIBILITY


(612) 260-5695
www.ktrandscape.com Inc
Saint Cloud, MN Design Office
David J. Busch Landscape Design

ENTRY YARD GATE FRAMING




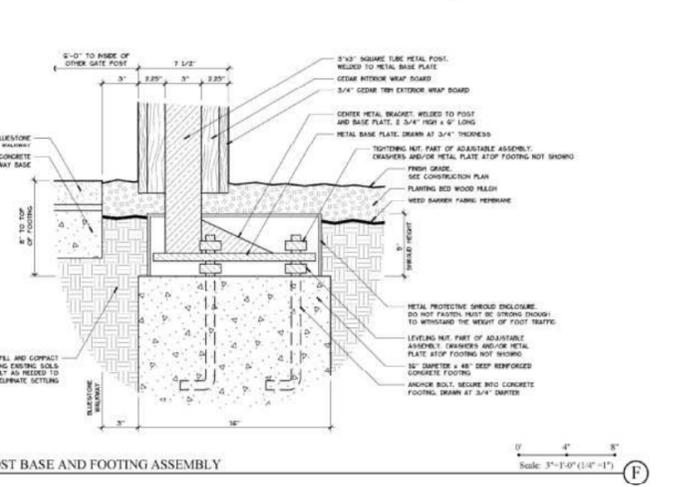


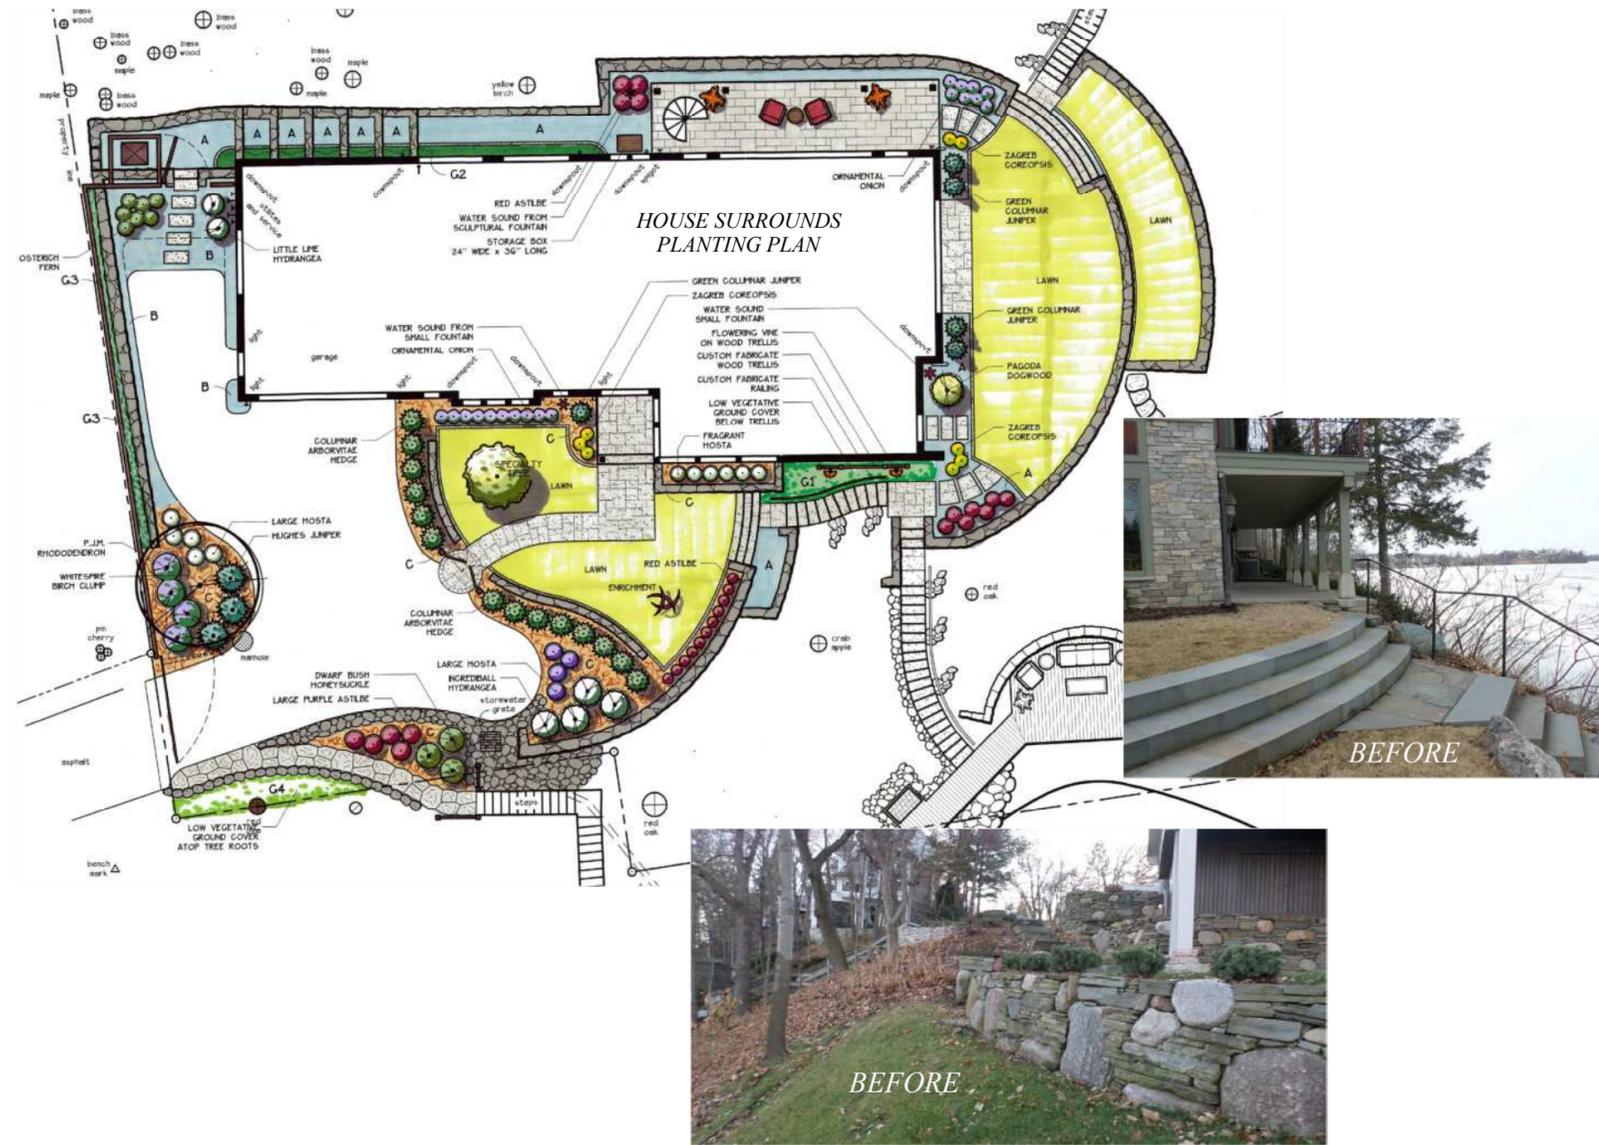

David J. Busch Landscape Design





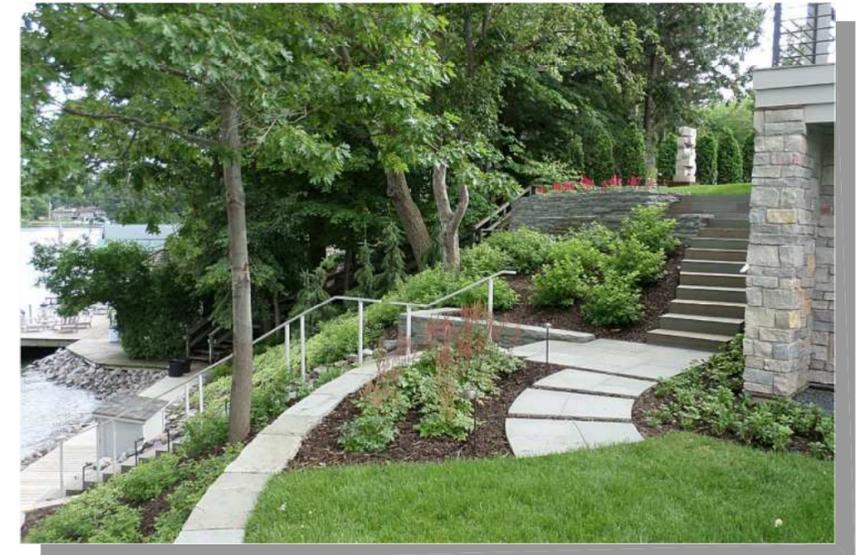


David J. Busch Landscape Design

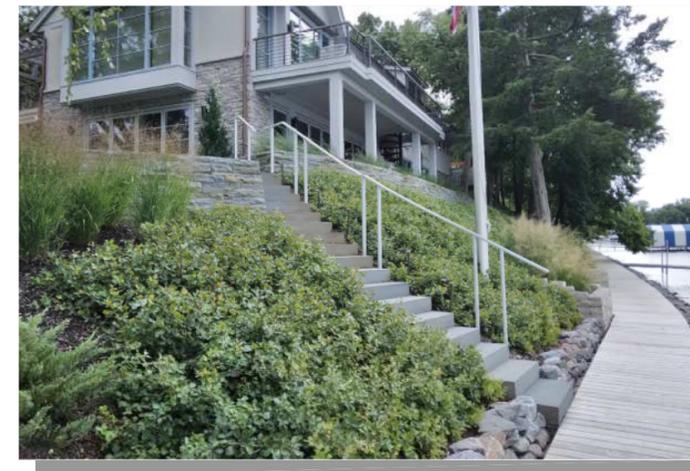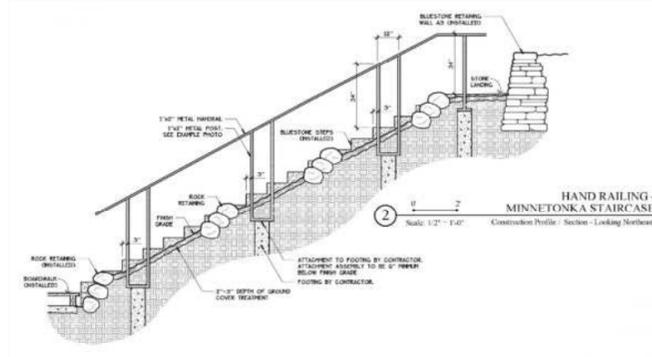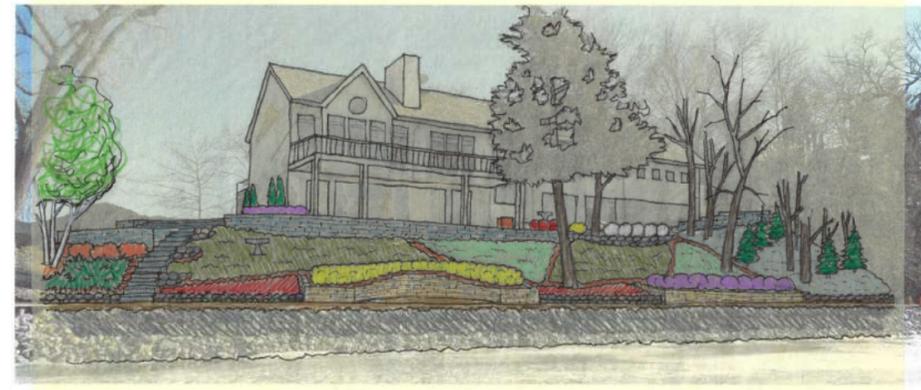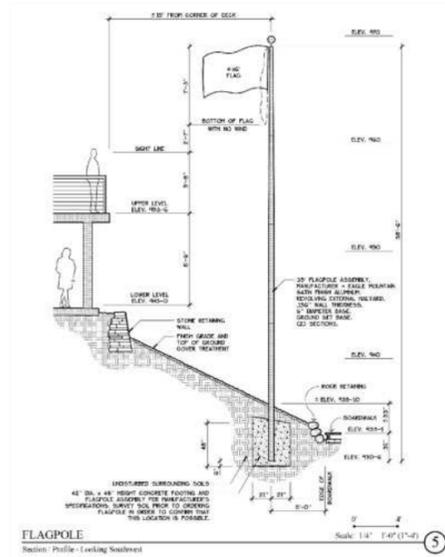

David J. Busch Landscape Design

David J. Busch Landscape Design

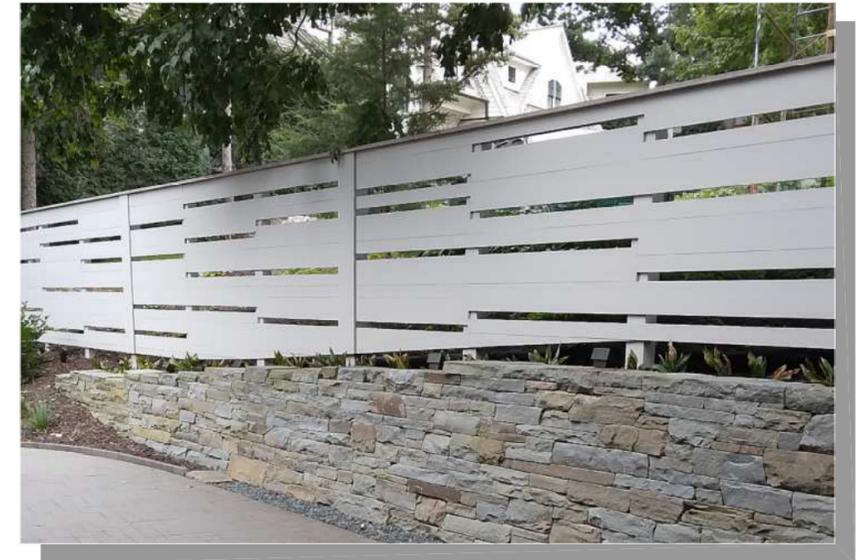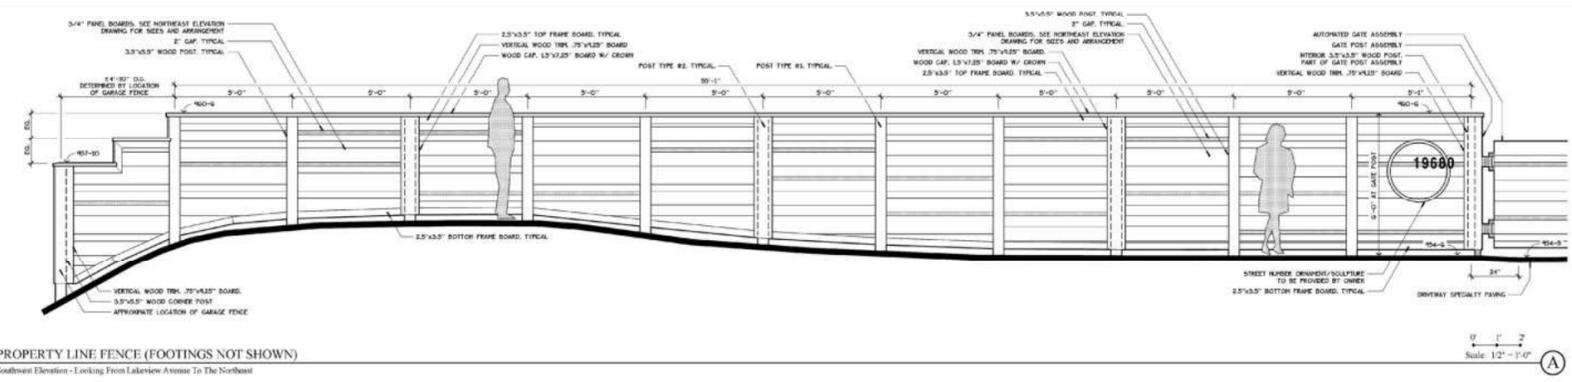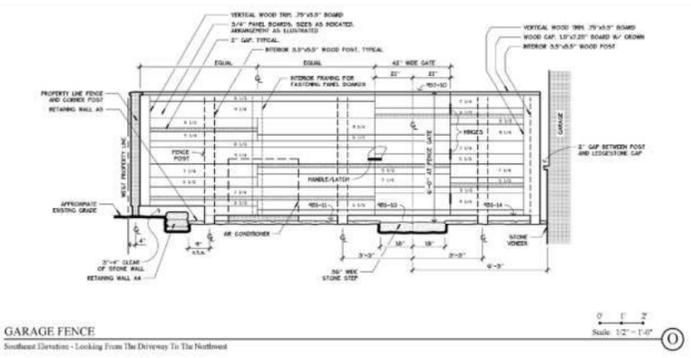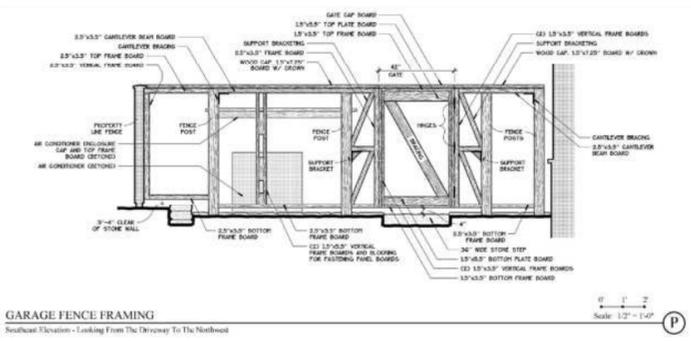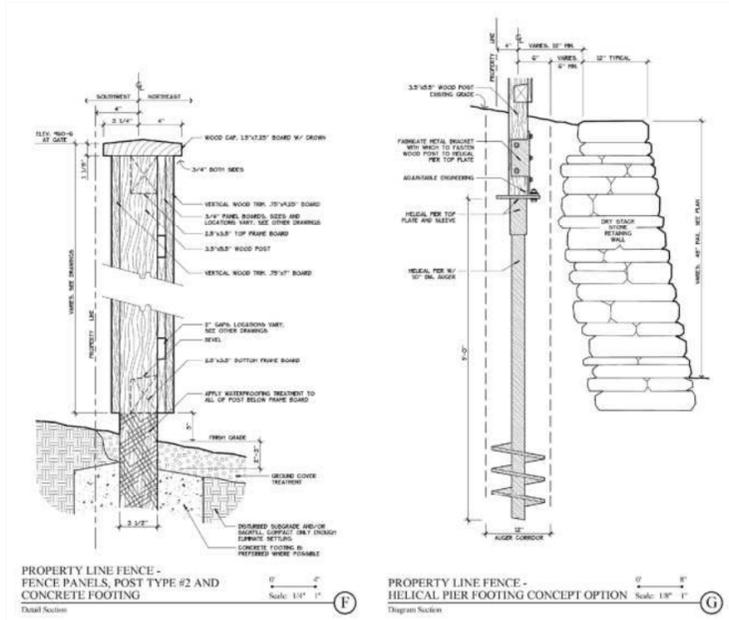

David J. Busch Landscape Design

David J. Busch Landscape Design