




David J. Busch Landscape Design



David J. Busch Landscape Design

MAUCIERI'S  
ITALIAN BISTRO, BAR AND DELI  
PATIO IMPROVEMENTS

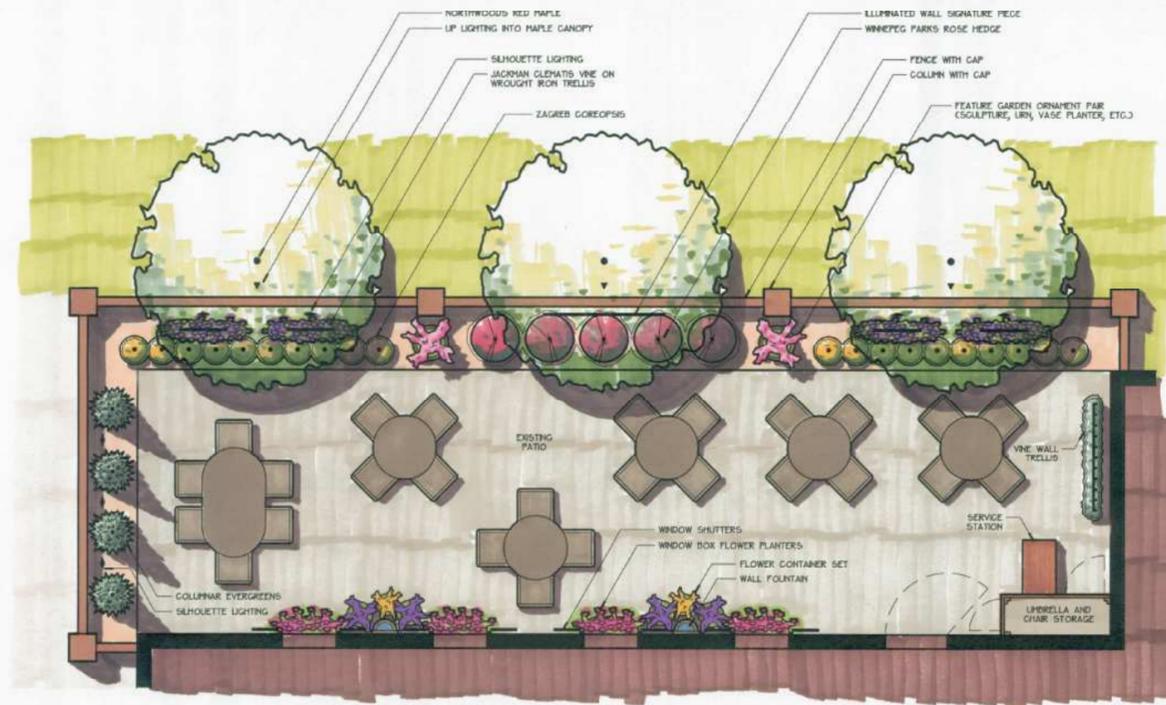

LANDSCAPE PLAN



DRAWN BY: DAVID J. BUSCH  
JUNE, 2013

Issued: 6/28/13  
Revised:  
Sheet: 1 of 2


(612) 280-5696  
www.terrainsolutions.biz  
Maple Grove, MN Design Office

David J. Busch Landscape Design

MAUCIERI'S  
ITALIAN BISTRO, BAR AND DELI  
PATIO IMPROVEMENTS



LANDSCAPE ELEVATIONS

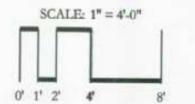

DRAWN BY: DAVID J. BUSCH  
JUNE, 2013


Issued: 6/29/13  
Revised:  
Sheet: 1 of 2



(612) 280-5696  
www.terrainsolutions.biz  
Maple Grove, MN Design Office

David J. Busch Landscape Design


MAUCIERI'S  
ITALIAN BISTRO, BAR AND DELI

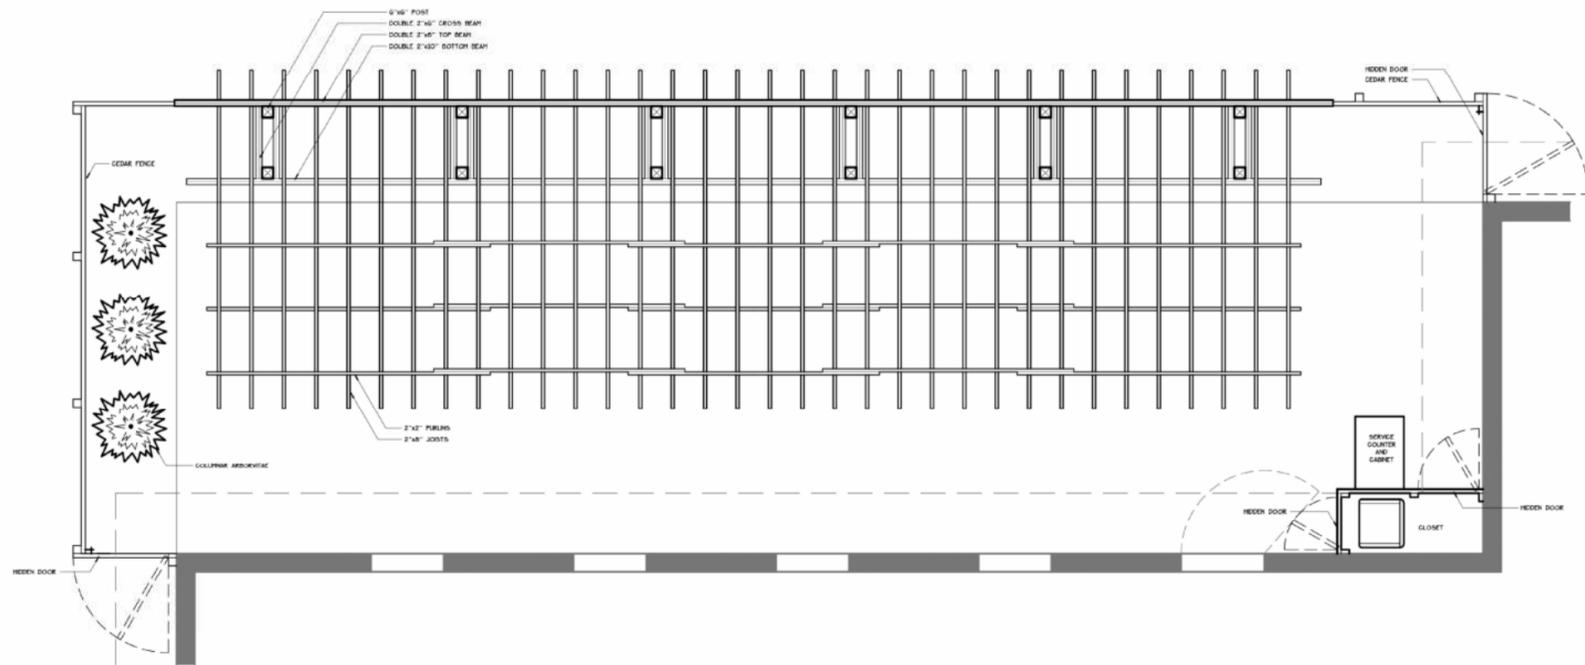

PLAN


Patio Arbor

(612) 280-5096  
www.terraincollaborative.biz  
Maple Grove, MN Design Office  
David J. Busch Landscape Design

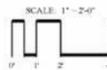


DRAWN BY: DAVID J. BUSCH  
MAY, 2016  
Issued: 5/10/16 Revised: 7-1-17 Sheet: 1-1-17

MAUCIERI'S  
ITALIAN BISTRO, BAR AND DELI

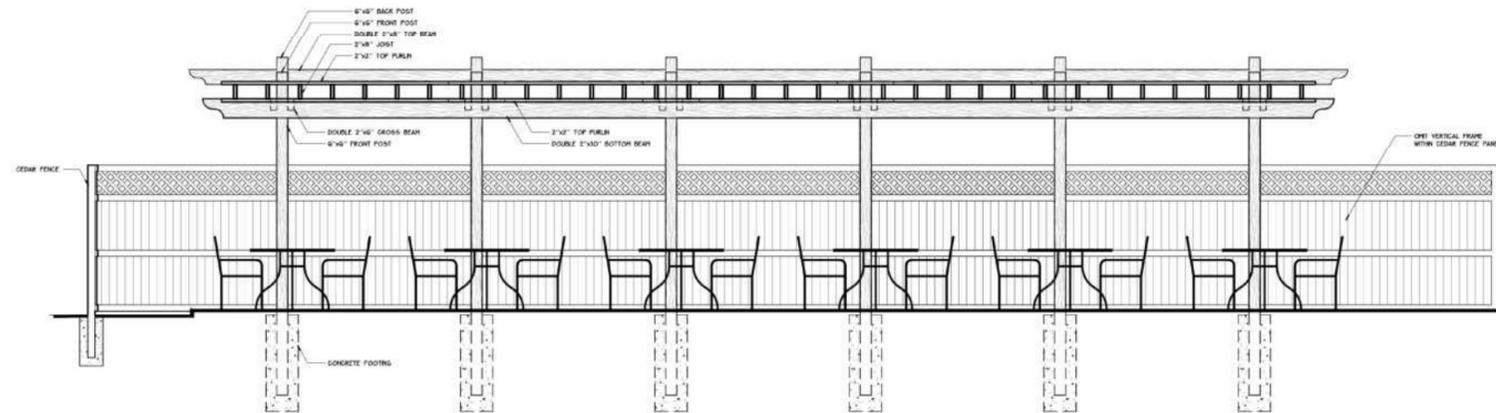

ELEVATION - looking north

Patio Arbor

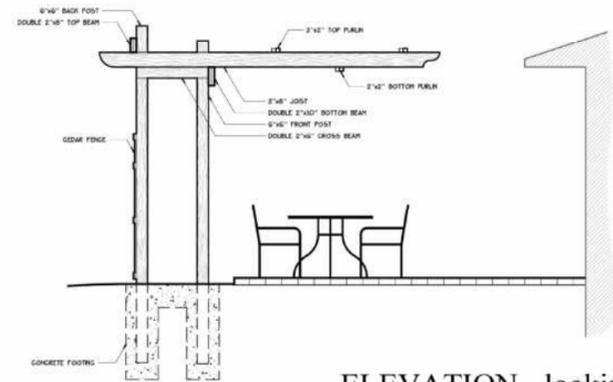

ELEVATION - looking east

Patio Arbor



DRAWN BY: DAVID J. BUSCH  
MAY, 2016  
Issued: 5/10/16 Revised: 7-1-17 Sheet: 1-1-17

(612) 280-5096  
www.terraincollaborative.biz  
Maple Grove, MN Design Office  
David J. Busch Landscape Design

