


David J. Busch Landscape Design



David J. Busch Landscape Design



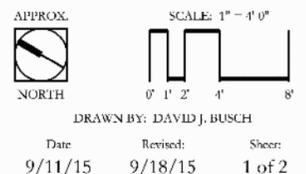

APPROX. NORTH

SCALE: 1" = 4' 0"

DRAWN BY: DAVID J. BUSCH


Date: 9/11/15 Revised: 9/18/15 Sheet: 1 of 2

# DEERFIELD

## Landscape Plans

### CONSTRUCTION PLANS

#### West Patio Materials

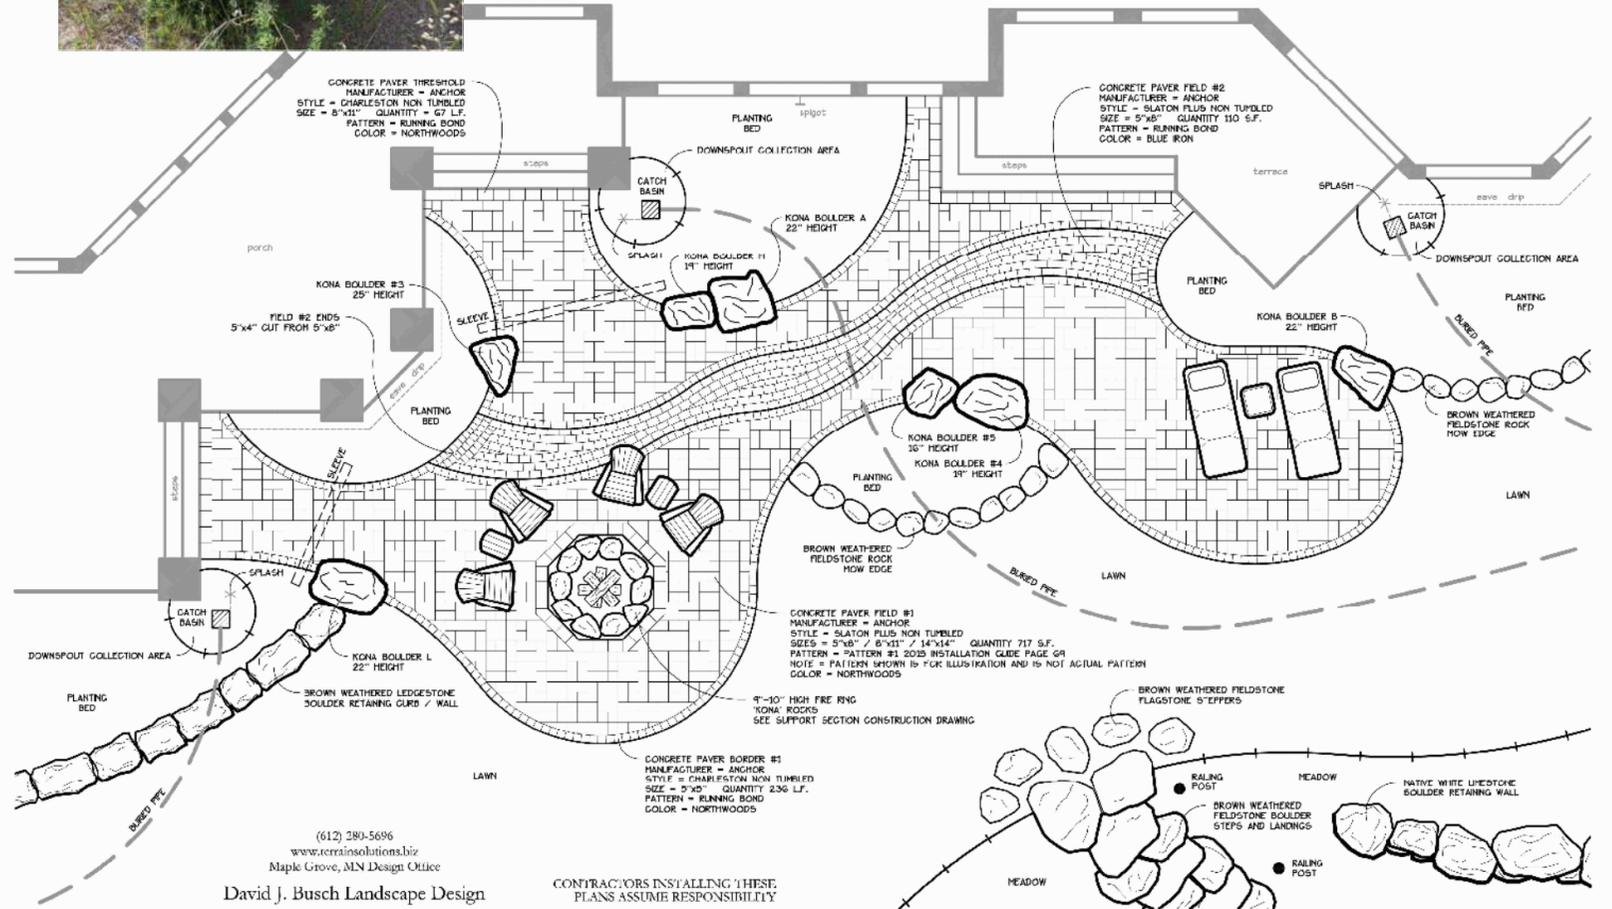

(612) 280-5696  
www.terrainsolutions.biz  
Maple Grove, MN Design Office  
David J. Busch Landscape Design



David J. Busch Landscape Design

# DEERFIELD


## Landscape Plans

### CONSTRUCTION PLAN

#### Spa Patio and Walkway




DRAWN BY: DAVID J. BUSCH  
Date: 10/26/15  
Revised:  
Sheet: 2 of 2

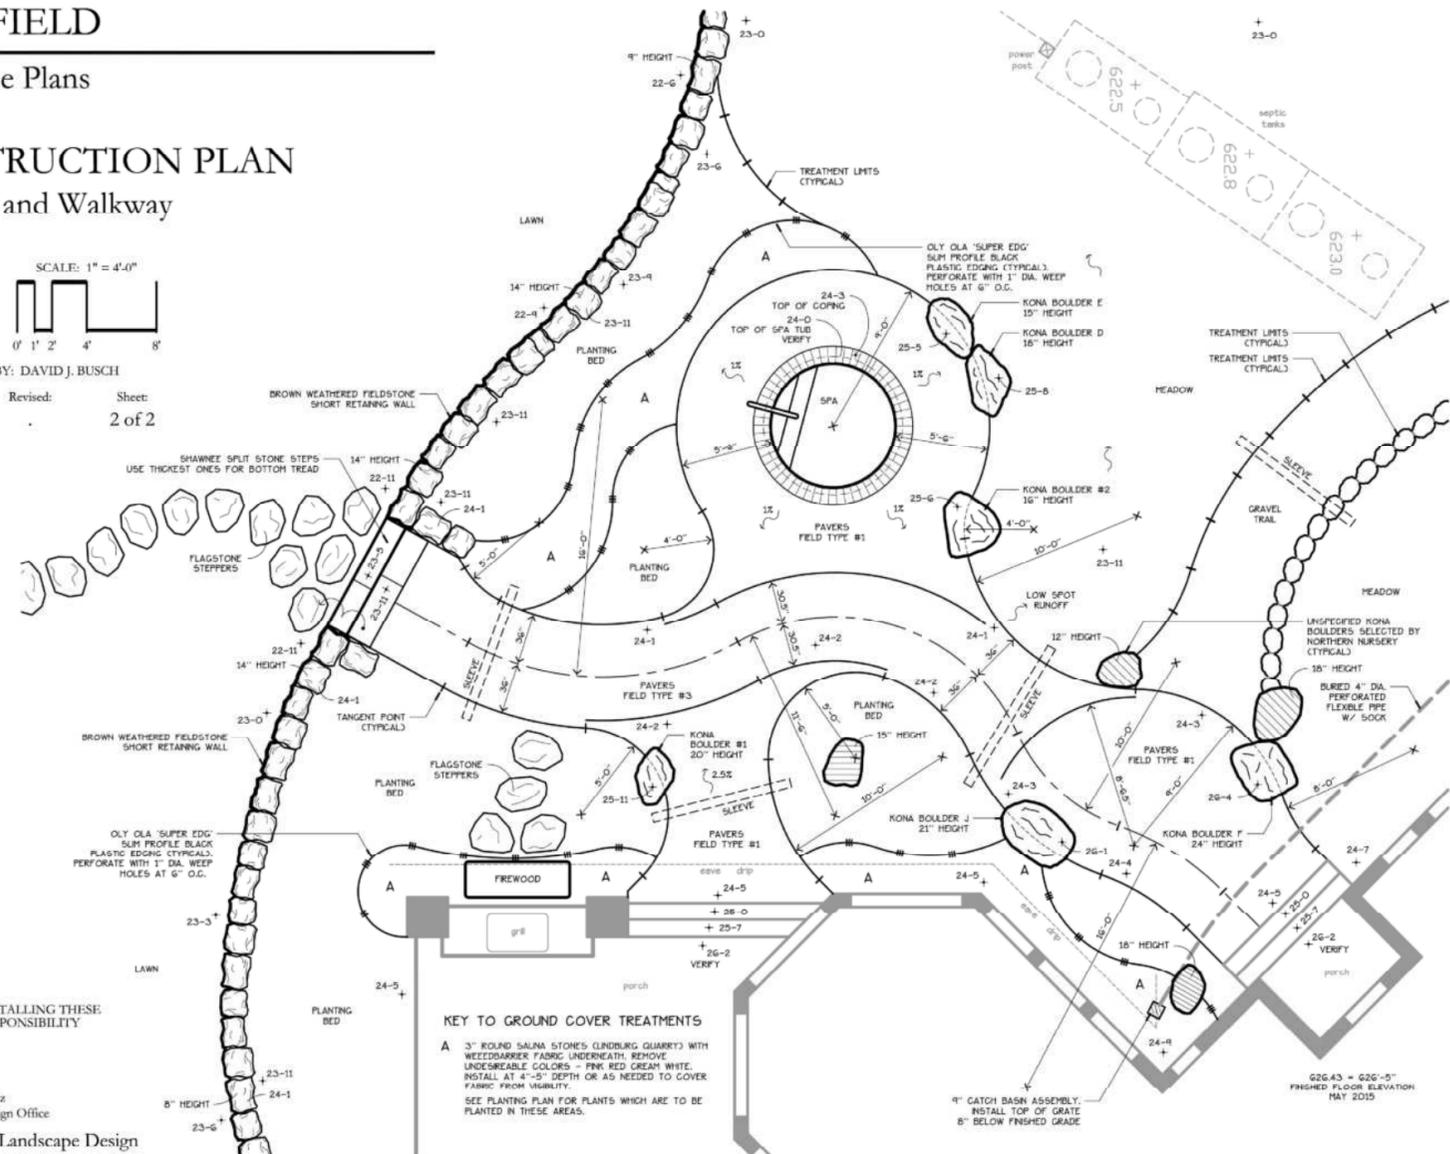



CONTRACTORS INSTALLING THESE PLANS ASSUME RESPONSIBILITY

(612) 280-5696  
www.terrainsolutions.biz  
Maple Grove, MN Design Office

David J. Busch Landscape Design

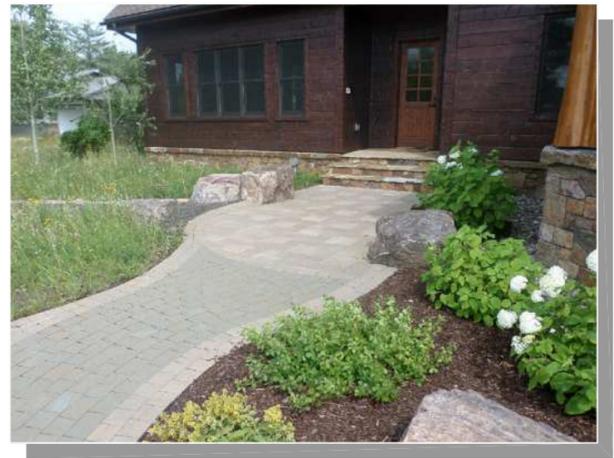

David J. Busch Landscape Design

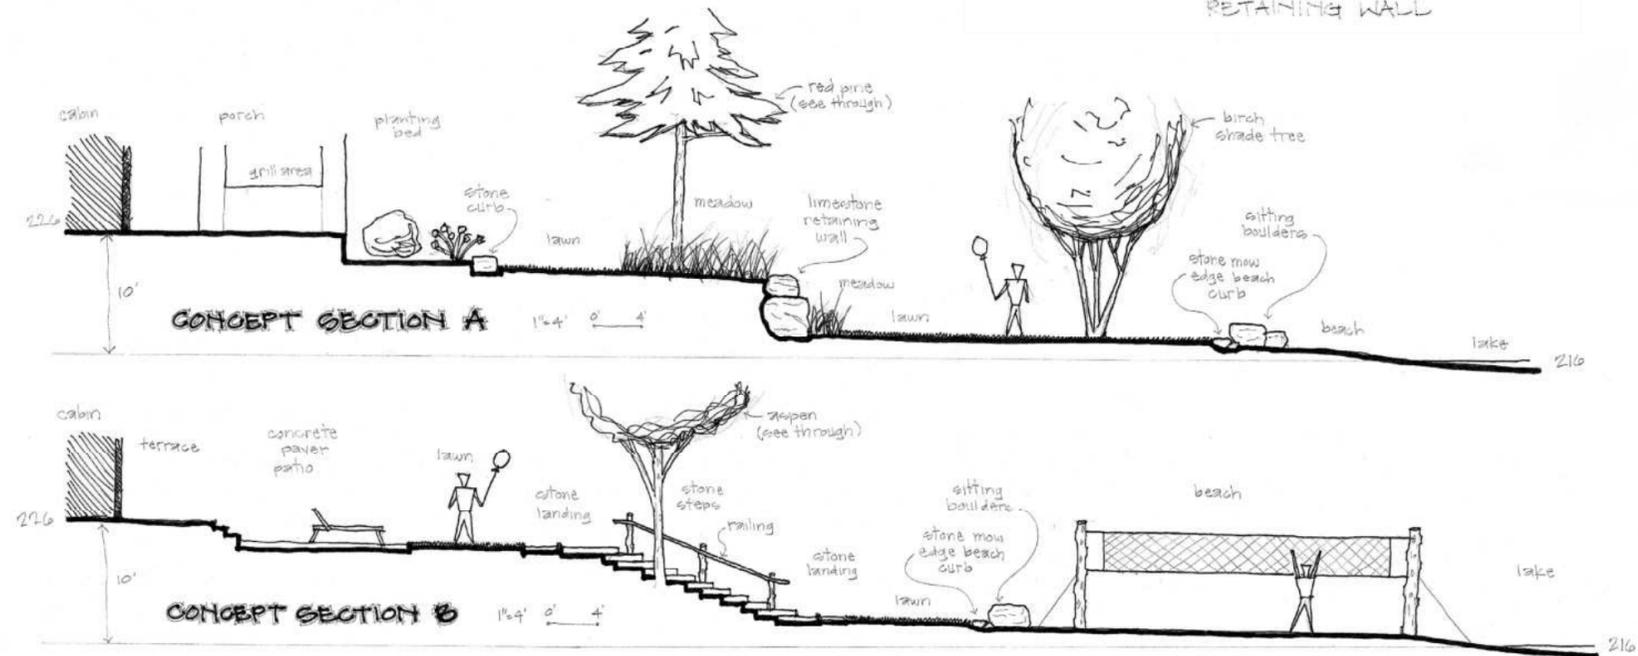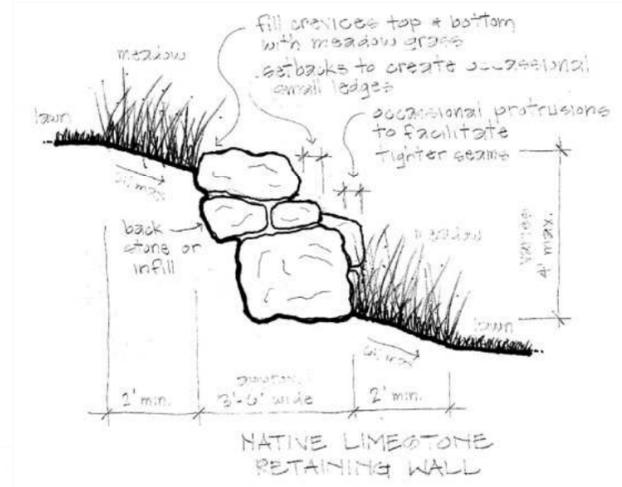




David J. Busch Landscape Design



David J. Busch Landscape Design





BEFORE

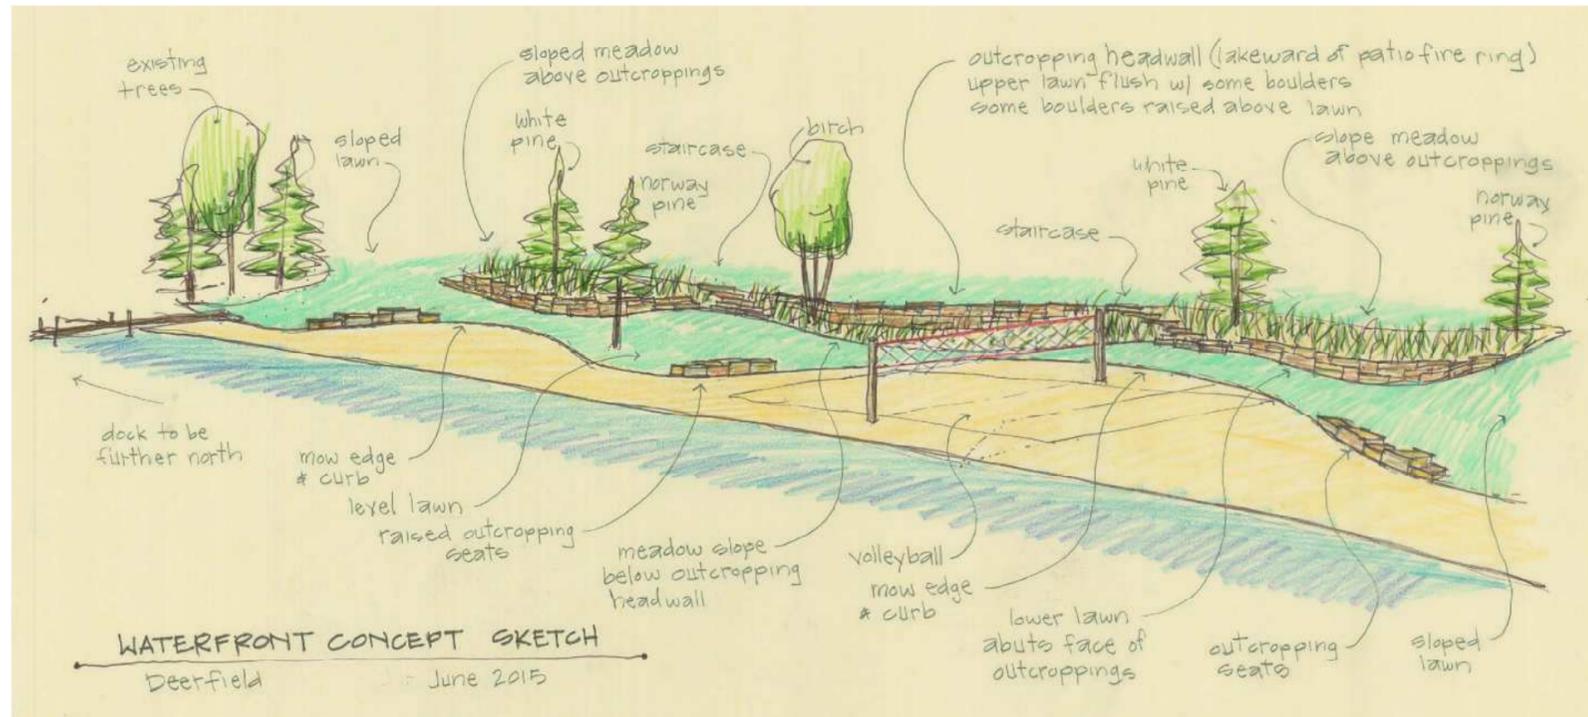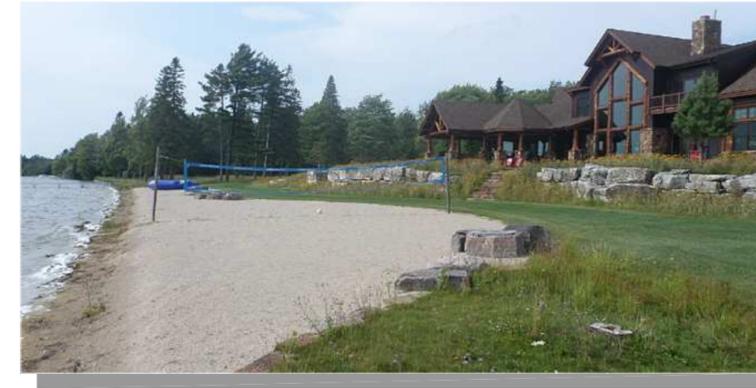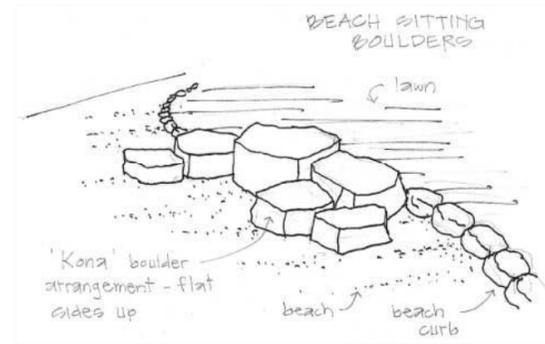

David J. Busch Landscape Design




David J. Busch Landscape Design

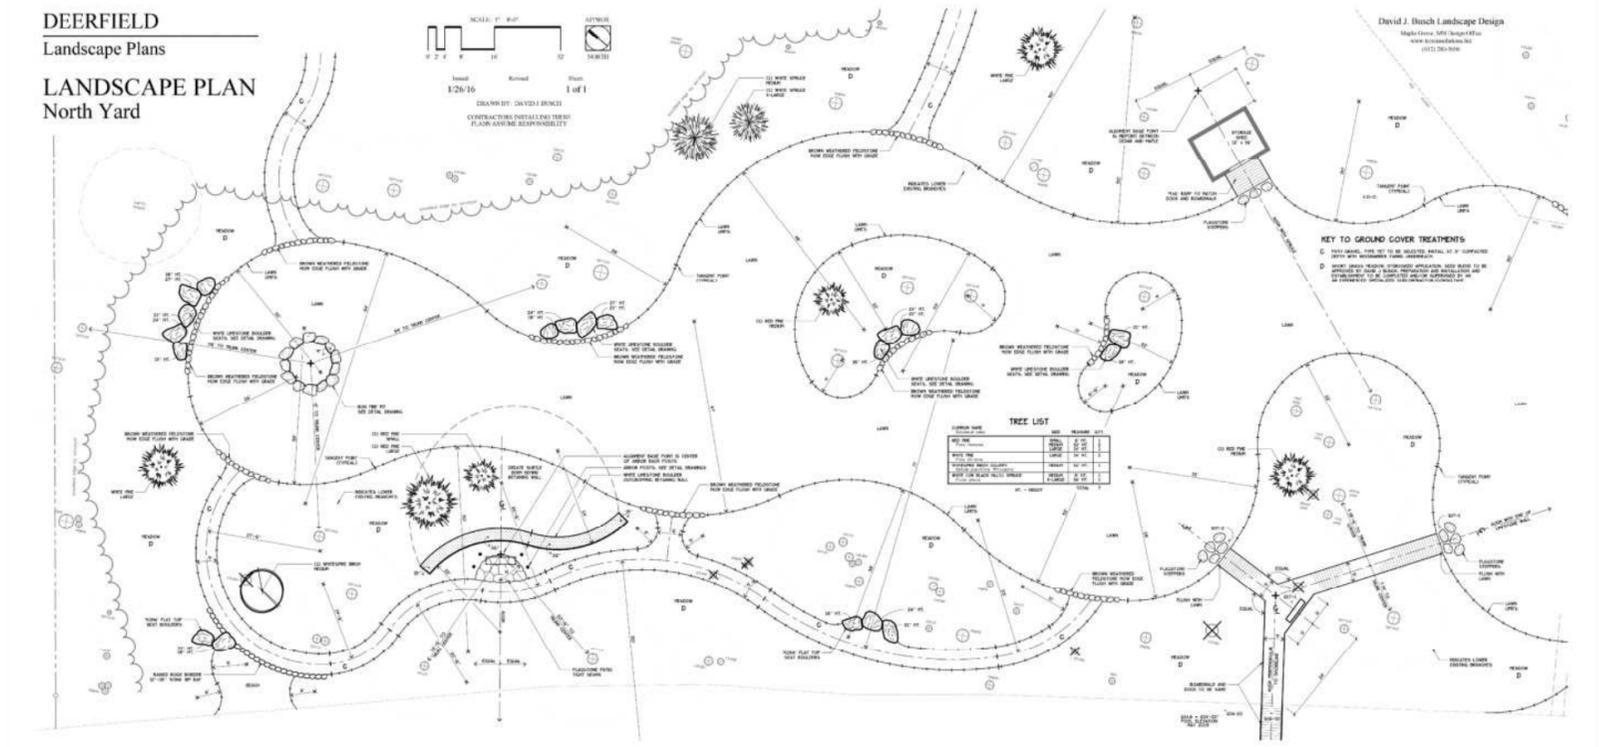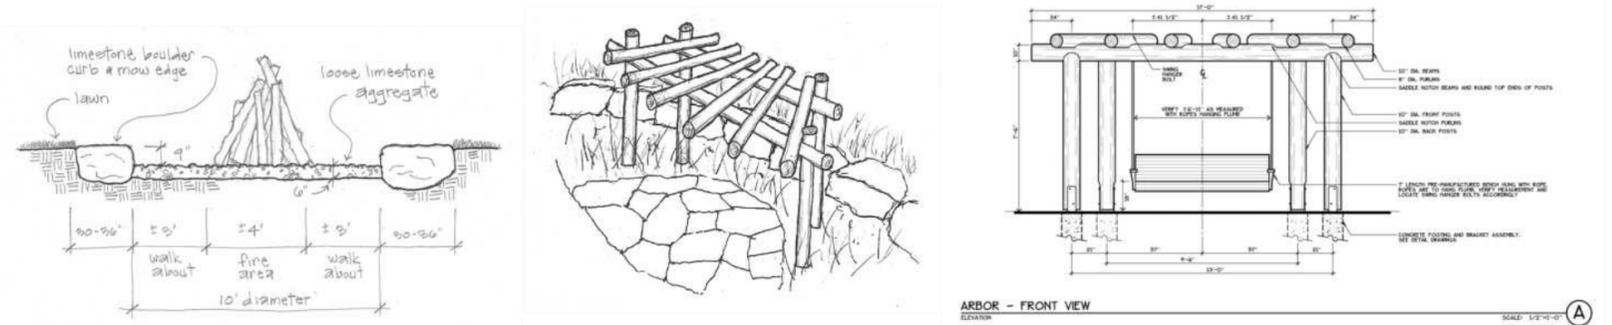

David J. Busch Landscape Design



David J. Busch Landscape Design

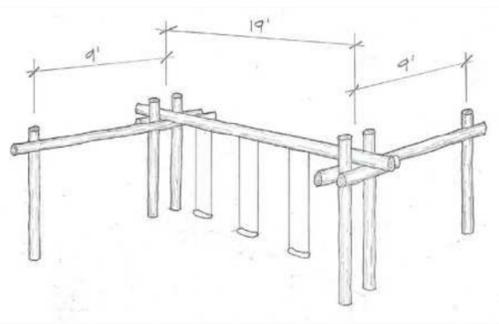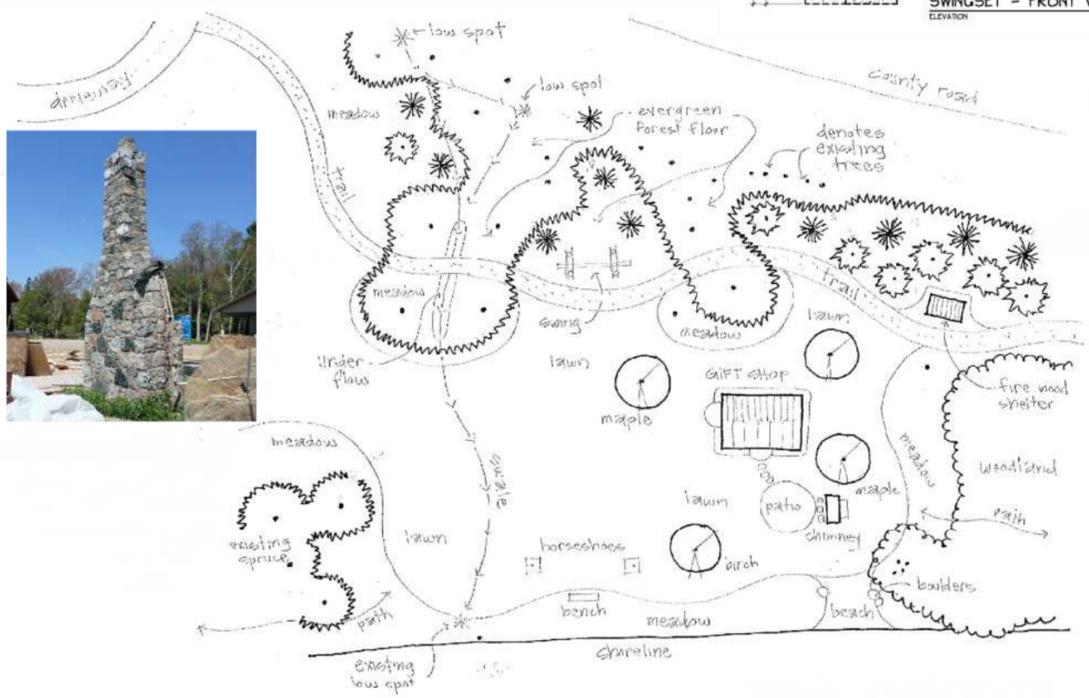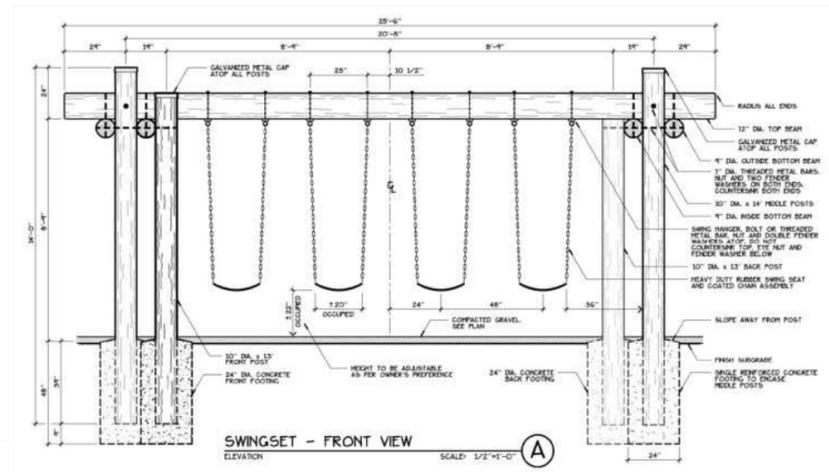


David J. Busch Landscape Design




David J. Busch Landscape Design




BEFORE

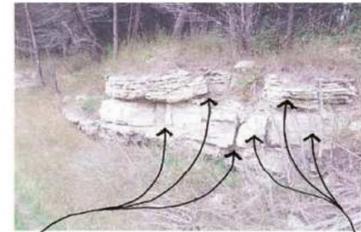

significantly different sizes and characters next to each other  
offset vertical seams

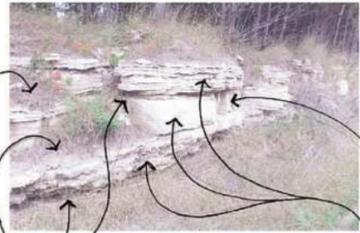


weathered and split appearances next to each other  
ledges and overhangs  
caves

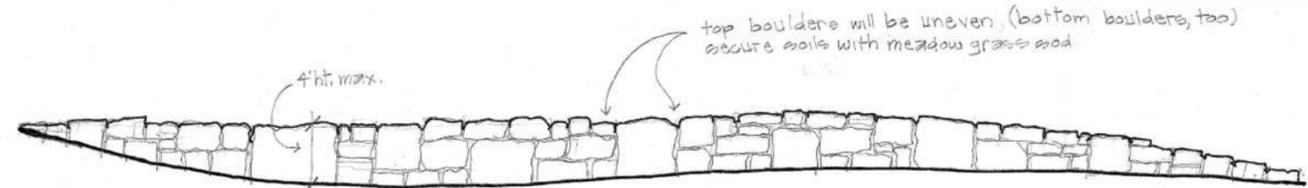

CONCEPT ELEVATION - Limestone Retaining Wall 1" = 4' 0' 4'

top boulders will be uneven, (bottom boulders, too)  
secure soils with meadow grass sod

4'ht. max.

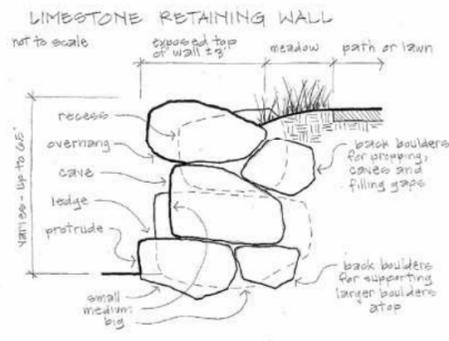

LIMESTONE RETAINING WALL  
not to scale  
exposed top of wall is  
meadow path or lawn  
recess  
overhang  
cave  
ledge  
protrude  
small medium big  
back boulders for supporting larger boulders atop  
look boulders for overhang, caves and filling gaps



David J. Busch Landscape Design

David J. Busch Landscape Design