

LANDSCAPE PLAN WEST GARDENS

June, 2006




David J. Busch Landscape Design

Maple Grove, MN Design Office

(612) 280-5696

www.terrainsolutions.biz

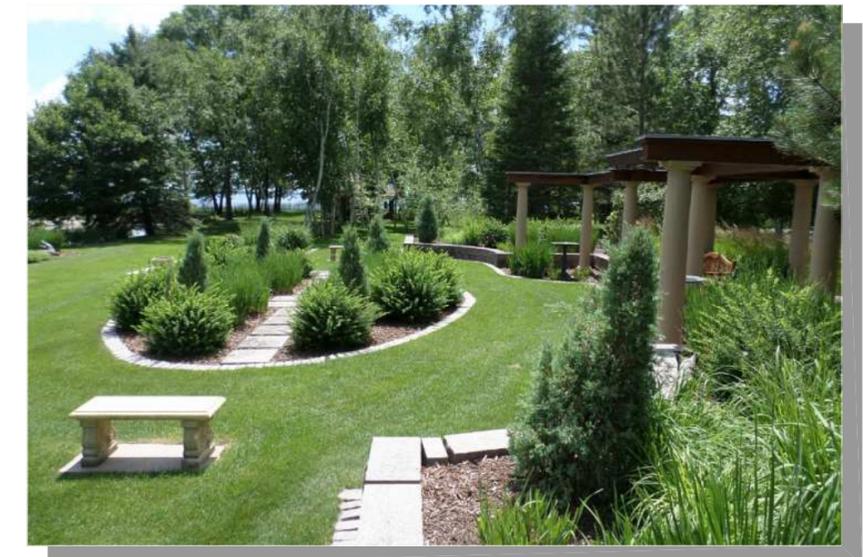

David J. Busch Landscape Design


PLANT LIST

TREES					
ABBREV.	COMMON NAME Botanical name	QTY.	SIZE	COND.	SPACING
AC	AMUR CHOKECHERRY <i>Prunus amurica</i>	4	3" CALIPER MULTI-TRUNK	BB	A.P.P.
ASRM	AUTUMN SPICE RED MAPLE <i>Acer rubrum 'Autumn Spice'</i>	2	3" CALIPER MULTI-TRUNK	BB	A.P.P.
JTL	JAPANESE TREE LILAC OPTIMO <i>Syringa reticulata</i>	2	3" CALIPER MULTI-TRUNK	BB	A.P.P.
TOTAL 6					

SHRUBS					
ABBREV.	COMMON NAME Botanical name	QTY.	SIZE	COND.	SPACING
TOTAL 34					

PERENNIALS					
ABBREV.	COMMON NAME Botanical name	QTY.	SIZE	COND.	SPACING
DB1	BLEEDING HEART <i>Valeriana spiralis</i>	5	3 GAL.	CON.	A.P.P.
GBB	CEAAR'S BROTHER SIBIRIAN RH <i>Prisiberica 'Ceasar's Brother'</i>	31	S.D.T.	CON.	24"
JBG	JOHNSON'S BLUE GERANIUM <i>Geranium 'Johnson's Blue'</i>	102	4.5" POT	CON.	16"

A.P.P. - AS PER PLAN
BB - BALLED & BURLAPPED
CAL - CALIPER
CON. - CONTAINER
GAL. - GALLON
HT. - HEIGHT
S.D.T. - SITE DIVISION TRANSPLANT

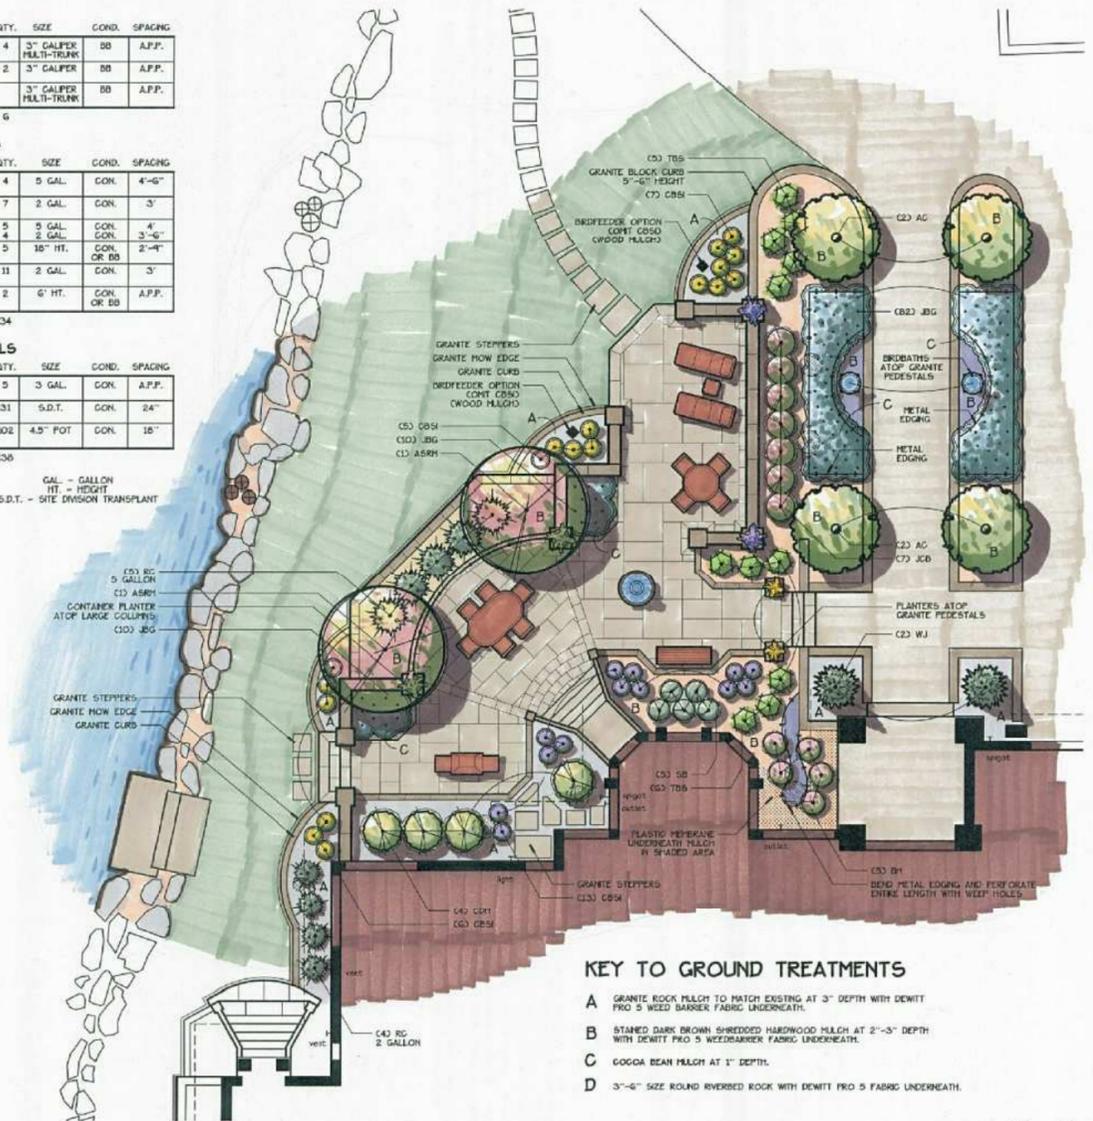

KEY TO GROUND TREATMENTS

- B STAINED DARK BROWN SHREDDED HARDWOOD MULCH AT 2"-3" DEPTH WITH DEWITT PRO 5 WEEDBARRIER FABRIC UNDERNEATH.
- C COCOA BEAN MULCH AT 1" DEPTH.

TERRACE PLANS

DRAWN BY: DAVID J. BUSCH
JUNE, 2013


PLANTING PLAN



Revised: 6/4/13
Sheet: 1 of 1

(612) 280-5696
www.terrainsolutions.biz
Maple Grove, MN Design Office

David J. Busch Landscape Design



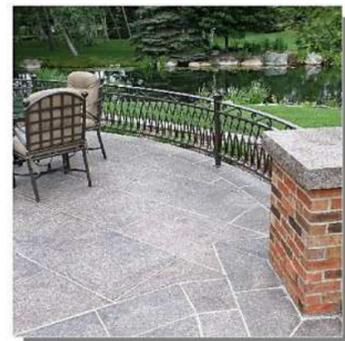


David J. Busch Landscape Design

BRIDGE PLANS

MAY, 2013

DRAWN BY: DAVID J. BUSCH

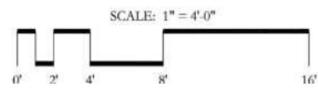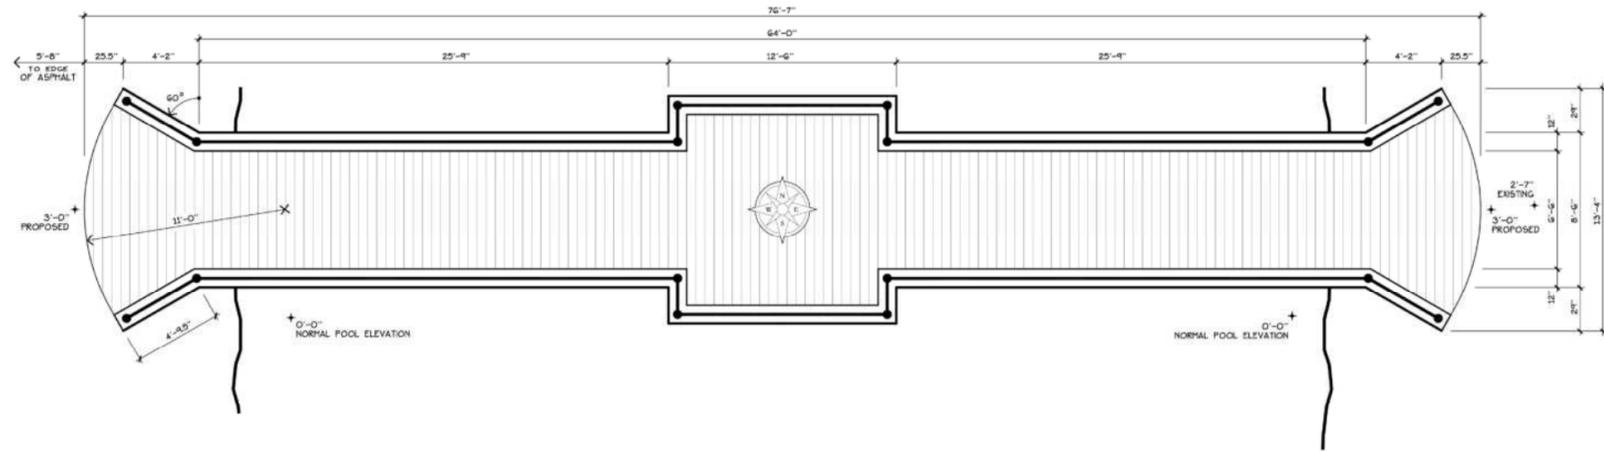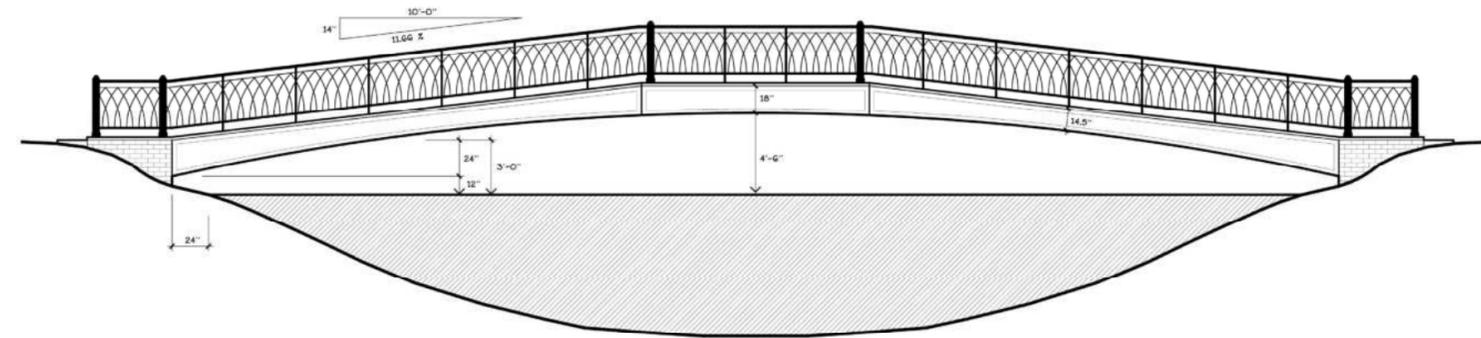

Sheet: 1 of 1
 Origin: 5/9/13
 Revised: 5/10/13

David J. Busch Landscape Design

(612) 280-5696
 www.tcrainsolutions.biz
 Maple Grove, MN Design Office



David J. Busch Landscape Design